


Running Lanes in Both Directions to be 4.75m in width to allow Road Space for Cyclists

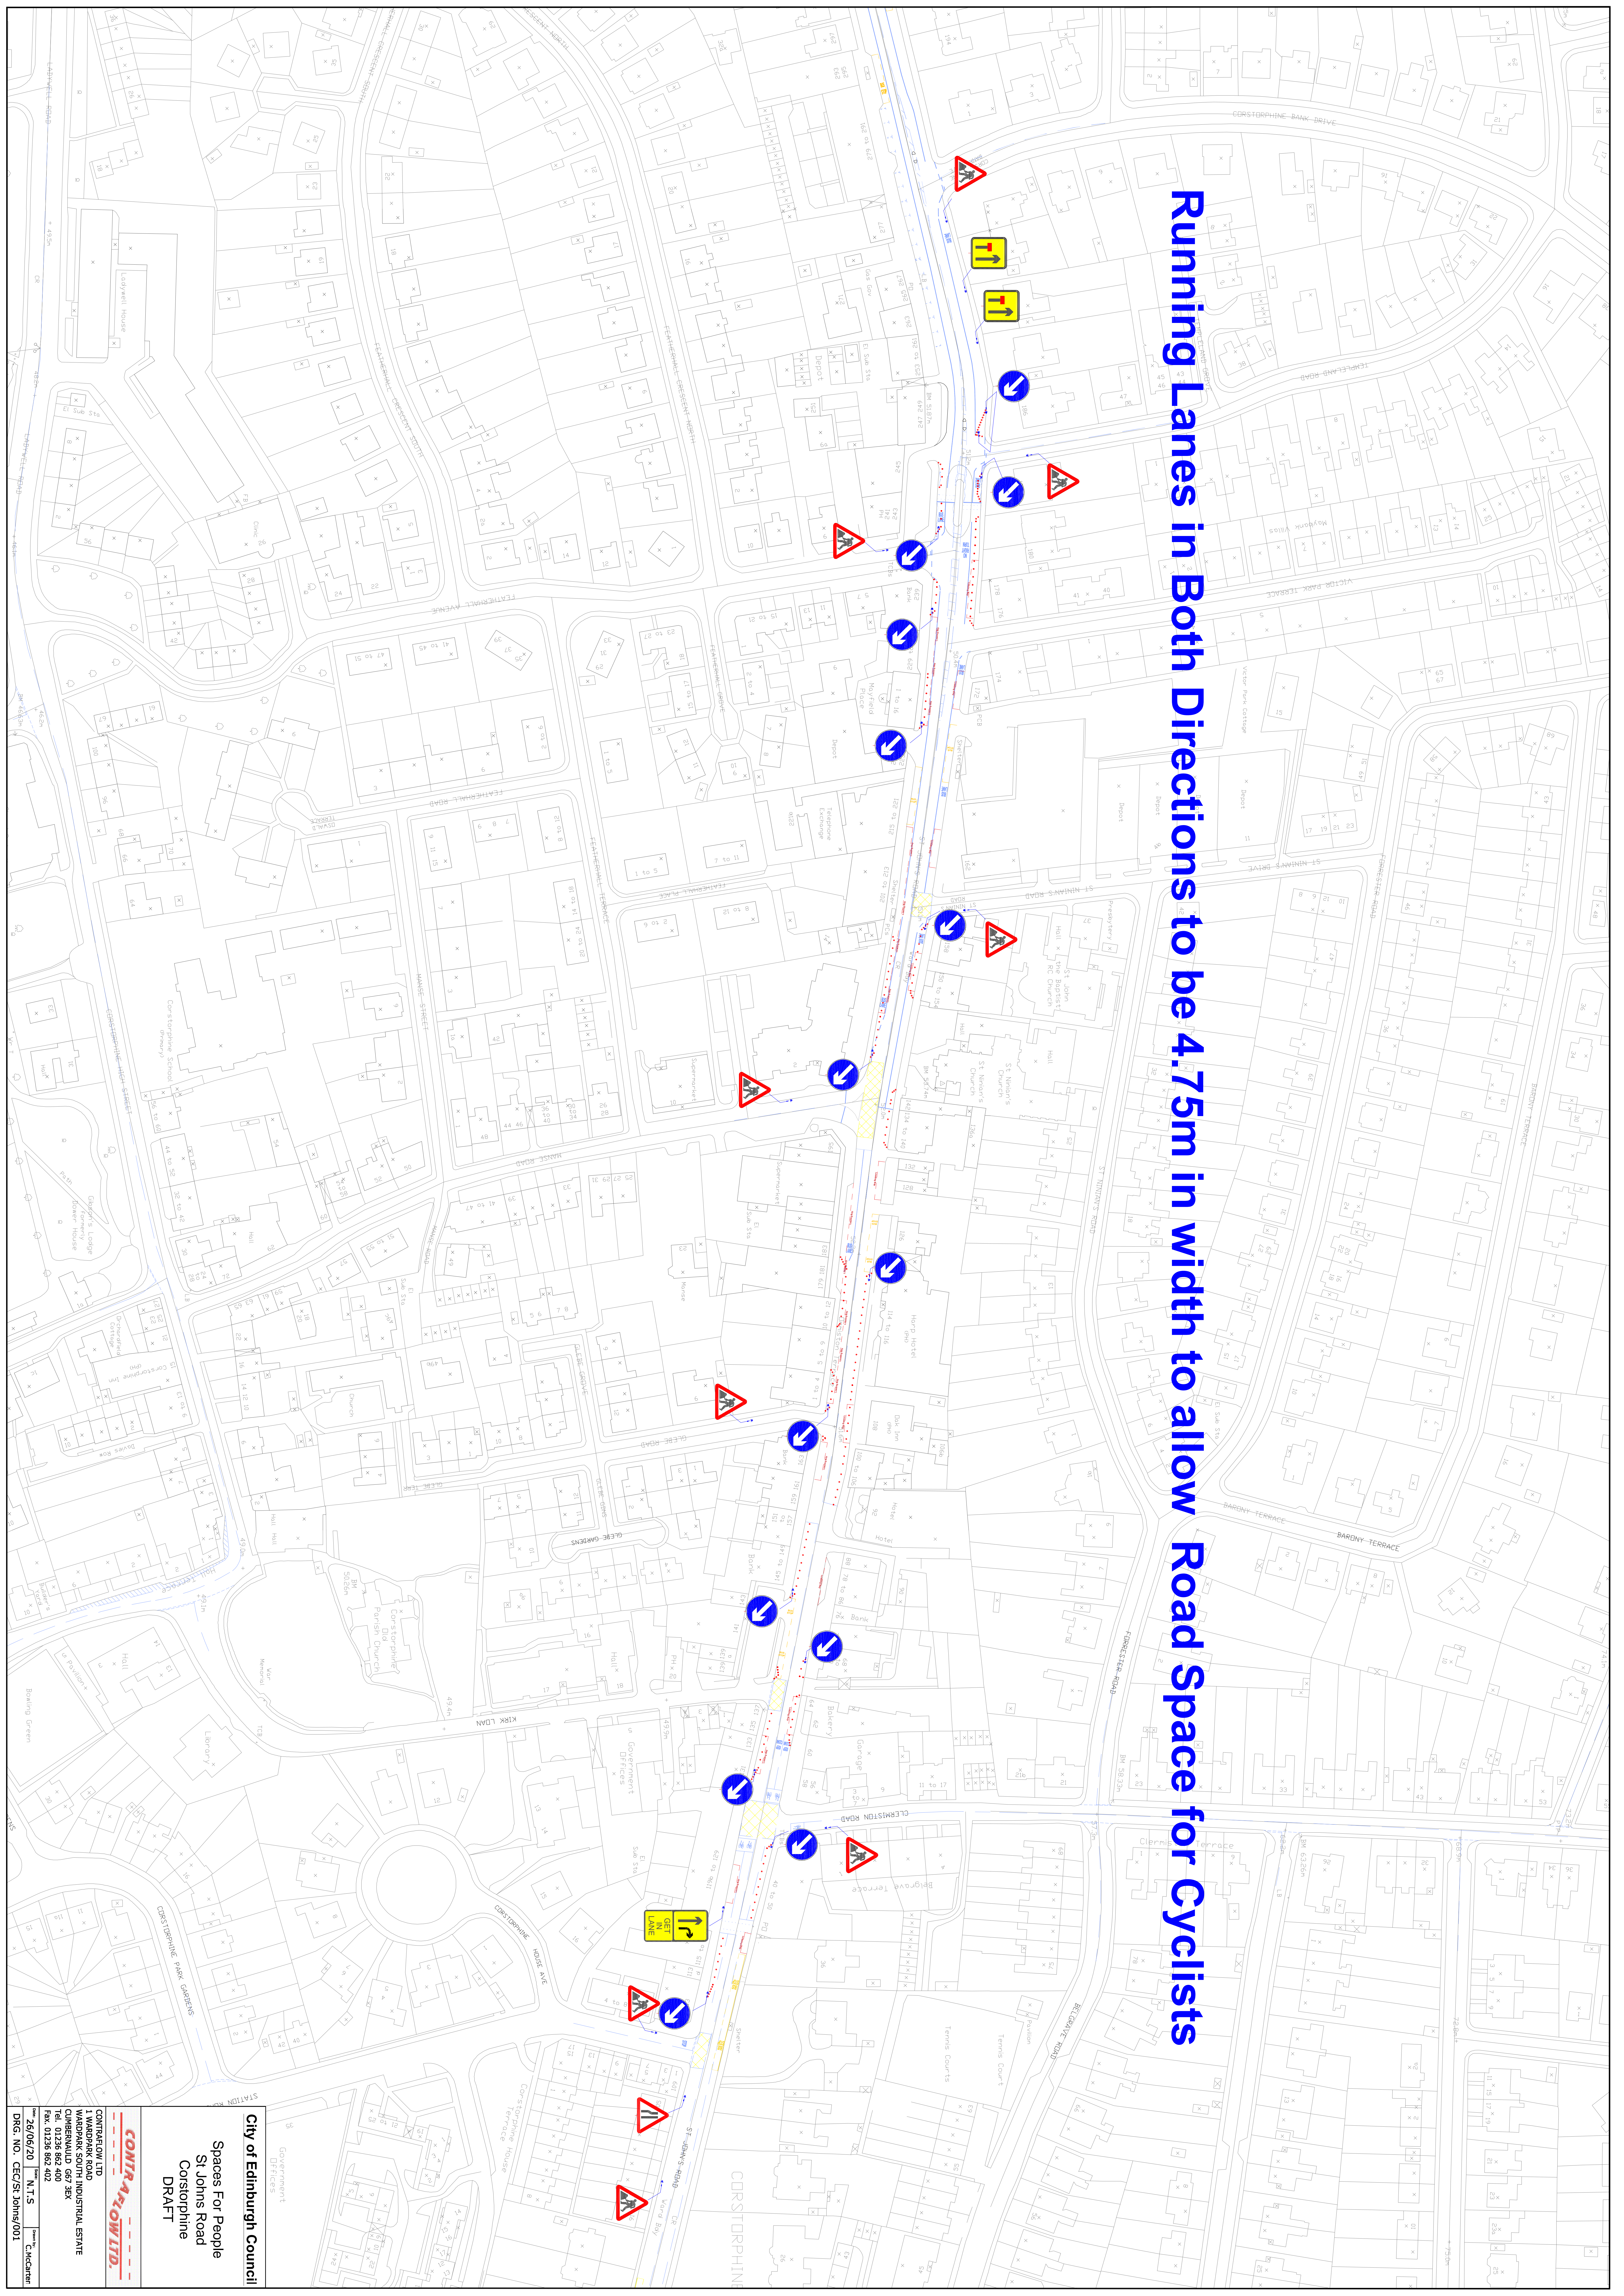

City of Edinburgh Council
Spaces For People
St Johns Road
Corstorphine
DRAFT

CONTRAIL LTD.
1 WARDPARK ROAD
WARDPARK SOUTH INDUSTRIAL ESTATE
CUMBERNAULD G67 3BX
Tel. 01238 862 400
Fax. 01238 862 402

26/06/20 N.T.S.
DRG. NO. CEC/St.Johns/001